
## NOTE:

- 1. CAST IRON TOPS & FRAMES SHALL BE SUFFICIENTLY TRUE TO A PLANE SURFACE, SO THAT TOPS WILL NOT ROCK.
- 2. RISER MATERIAL TO MATCH MAIN MATERIAL.

## **GENERAL SPECIFICATIONS:**

1. CAST IRON FRAME AND COVER SHALL BE 35,000 PSI. ASTM A48

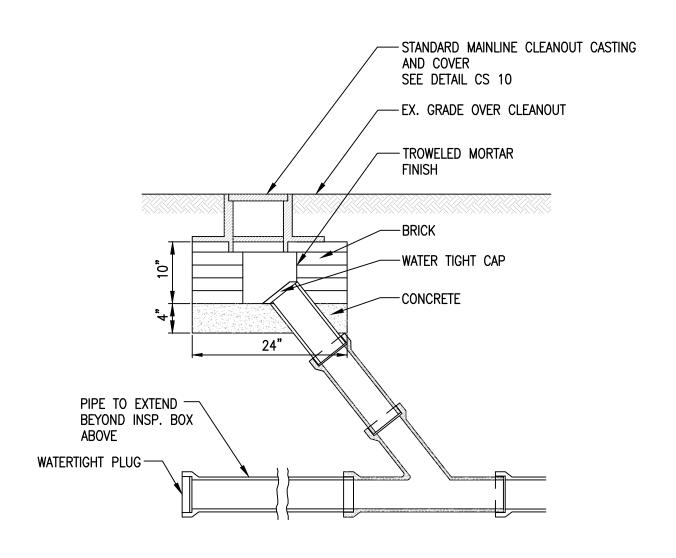

DATE: 03/07	CITY OF NORFOLK — DEPARTMENT OF UTILITIES STANDARD DETAILS	SCALE: NOT TO SCALE
	STANDARD MAINLINE CLEANOUT CONNECTION	DRAWING NO. CS 09